


GENESEE & WYOMING RAILROAD SERVICES INC.
VALDOSTA—LOWNDES COUNTY DEVELOPMENT AUTHORITY
VALDOSTA, GA

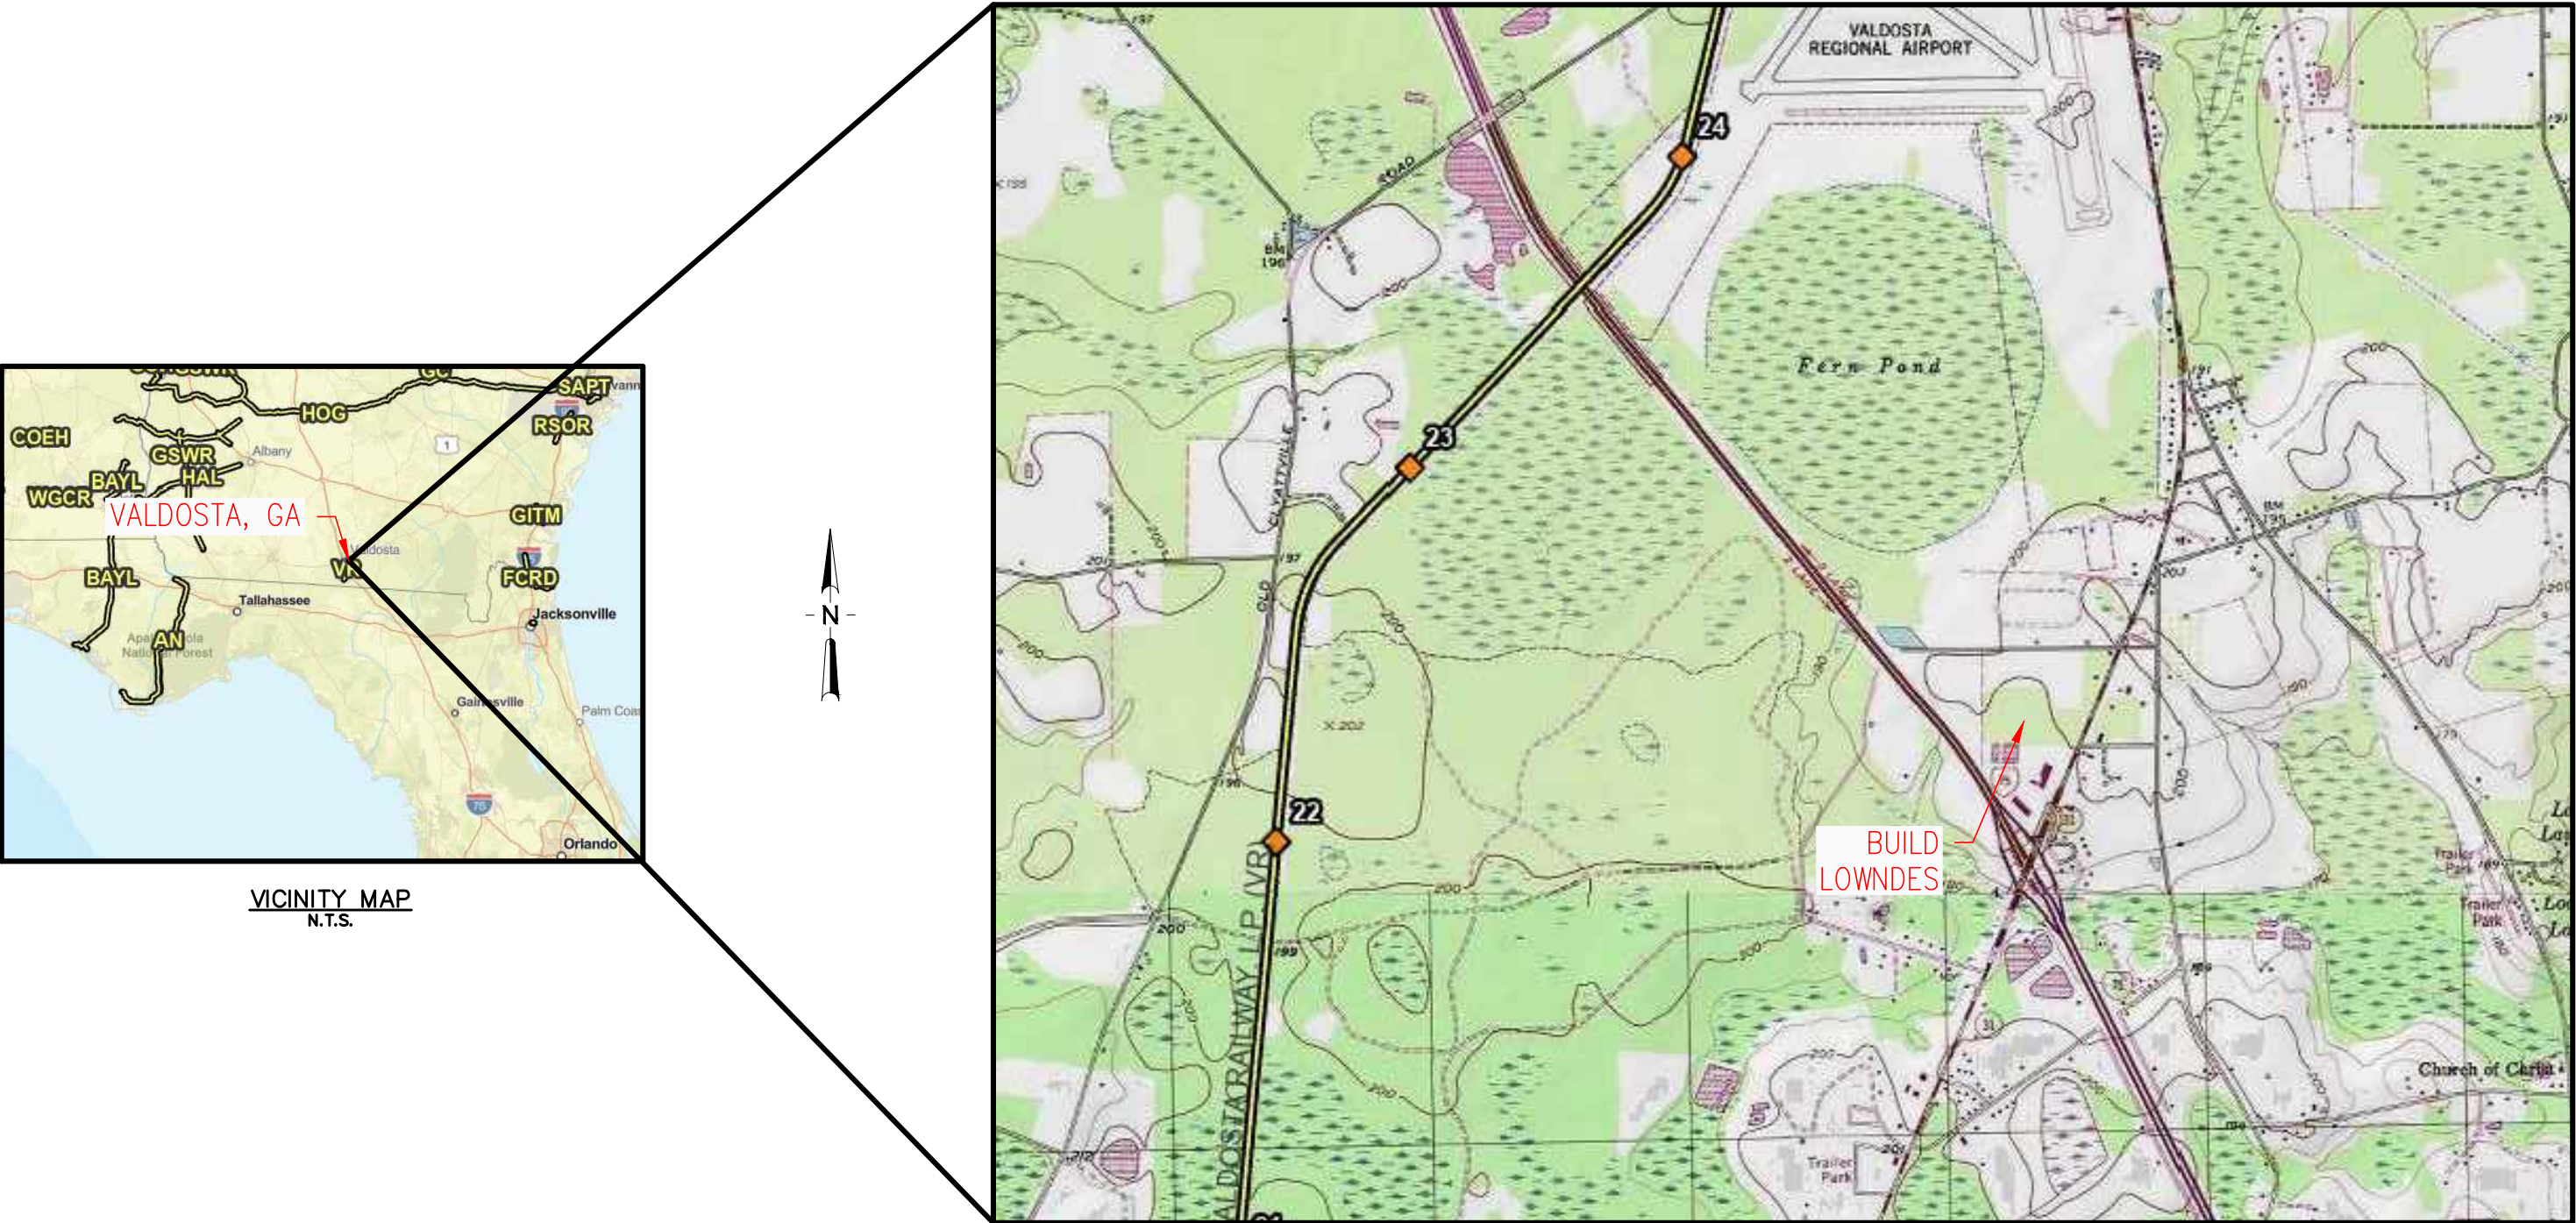


VICINITY MAP
N.T.S.

LOCATION MAP
N.T.S.

GENESEE & WYOMING - JACKSONVILLE, FL

CONCEPTUAL DRAWING. NOT FOR CONSTRUCTION. ALL STATIONING AND DIMENSIONS ARE APPROXIMATE.

REVISIONS				OPERATIONS & ENGINEERING APPROVAL PENDING	 GENESEE & WYOMING INDUSTRIAL DEVELOPMENT	 VR - VALDOSTA RAILROAD	— EXISTING TRACK — PROPOSED TRACK — FUTURE TRACK SCALE 1" = 600' NOT FOR BIDDING	Build Lowndes Valdosta, GA			DRAWING NO. C.01 SHEET 1 OF 2
								DRAWN: JMM	CHECKED: JMM	DATE: 09/15/25	

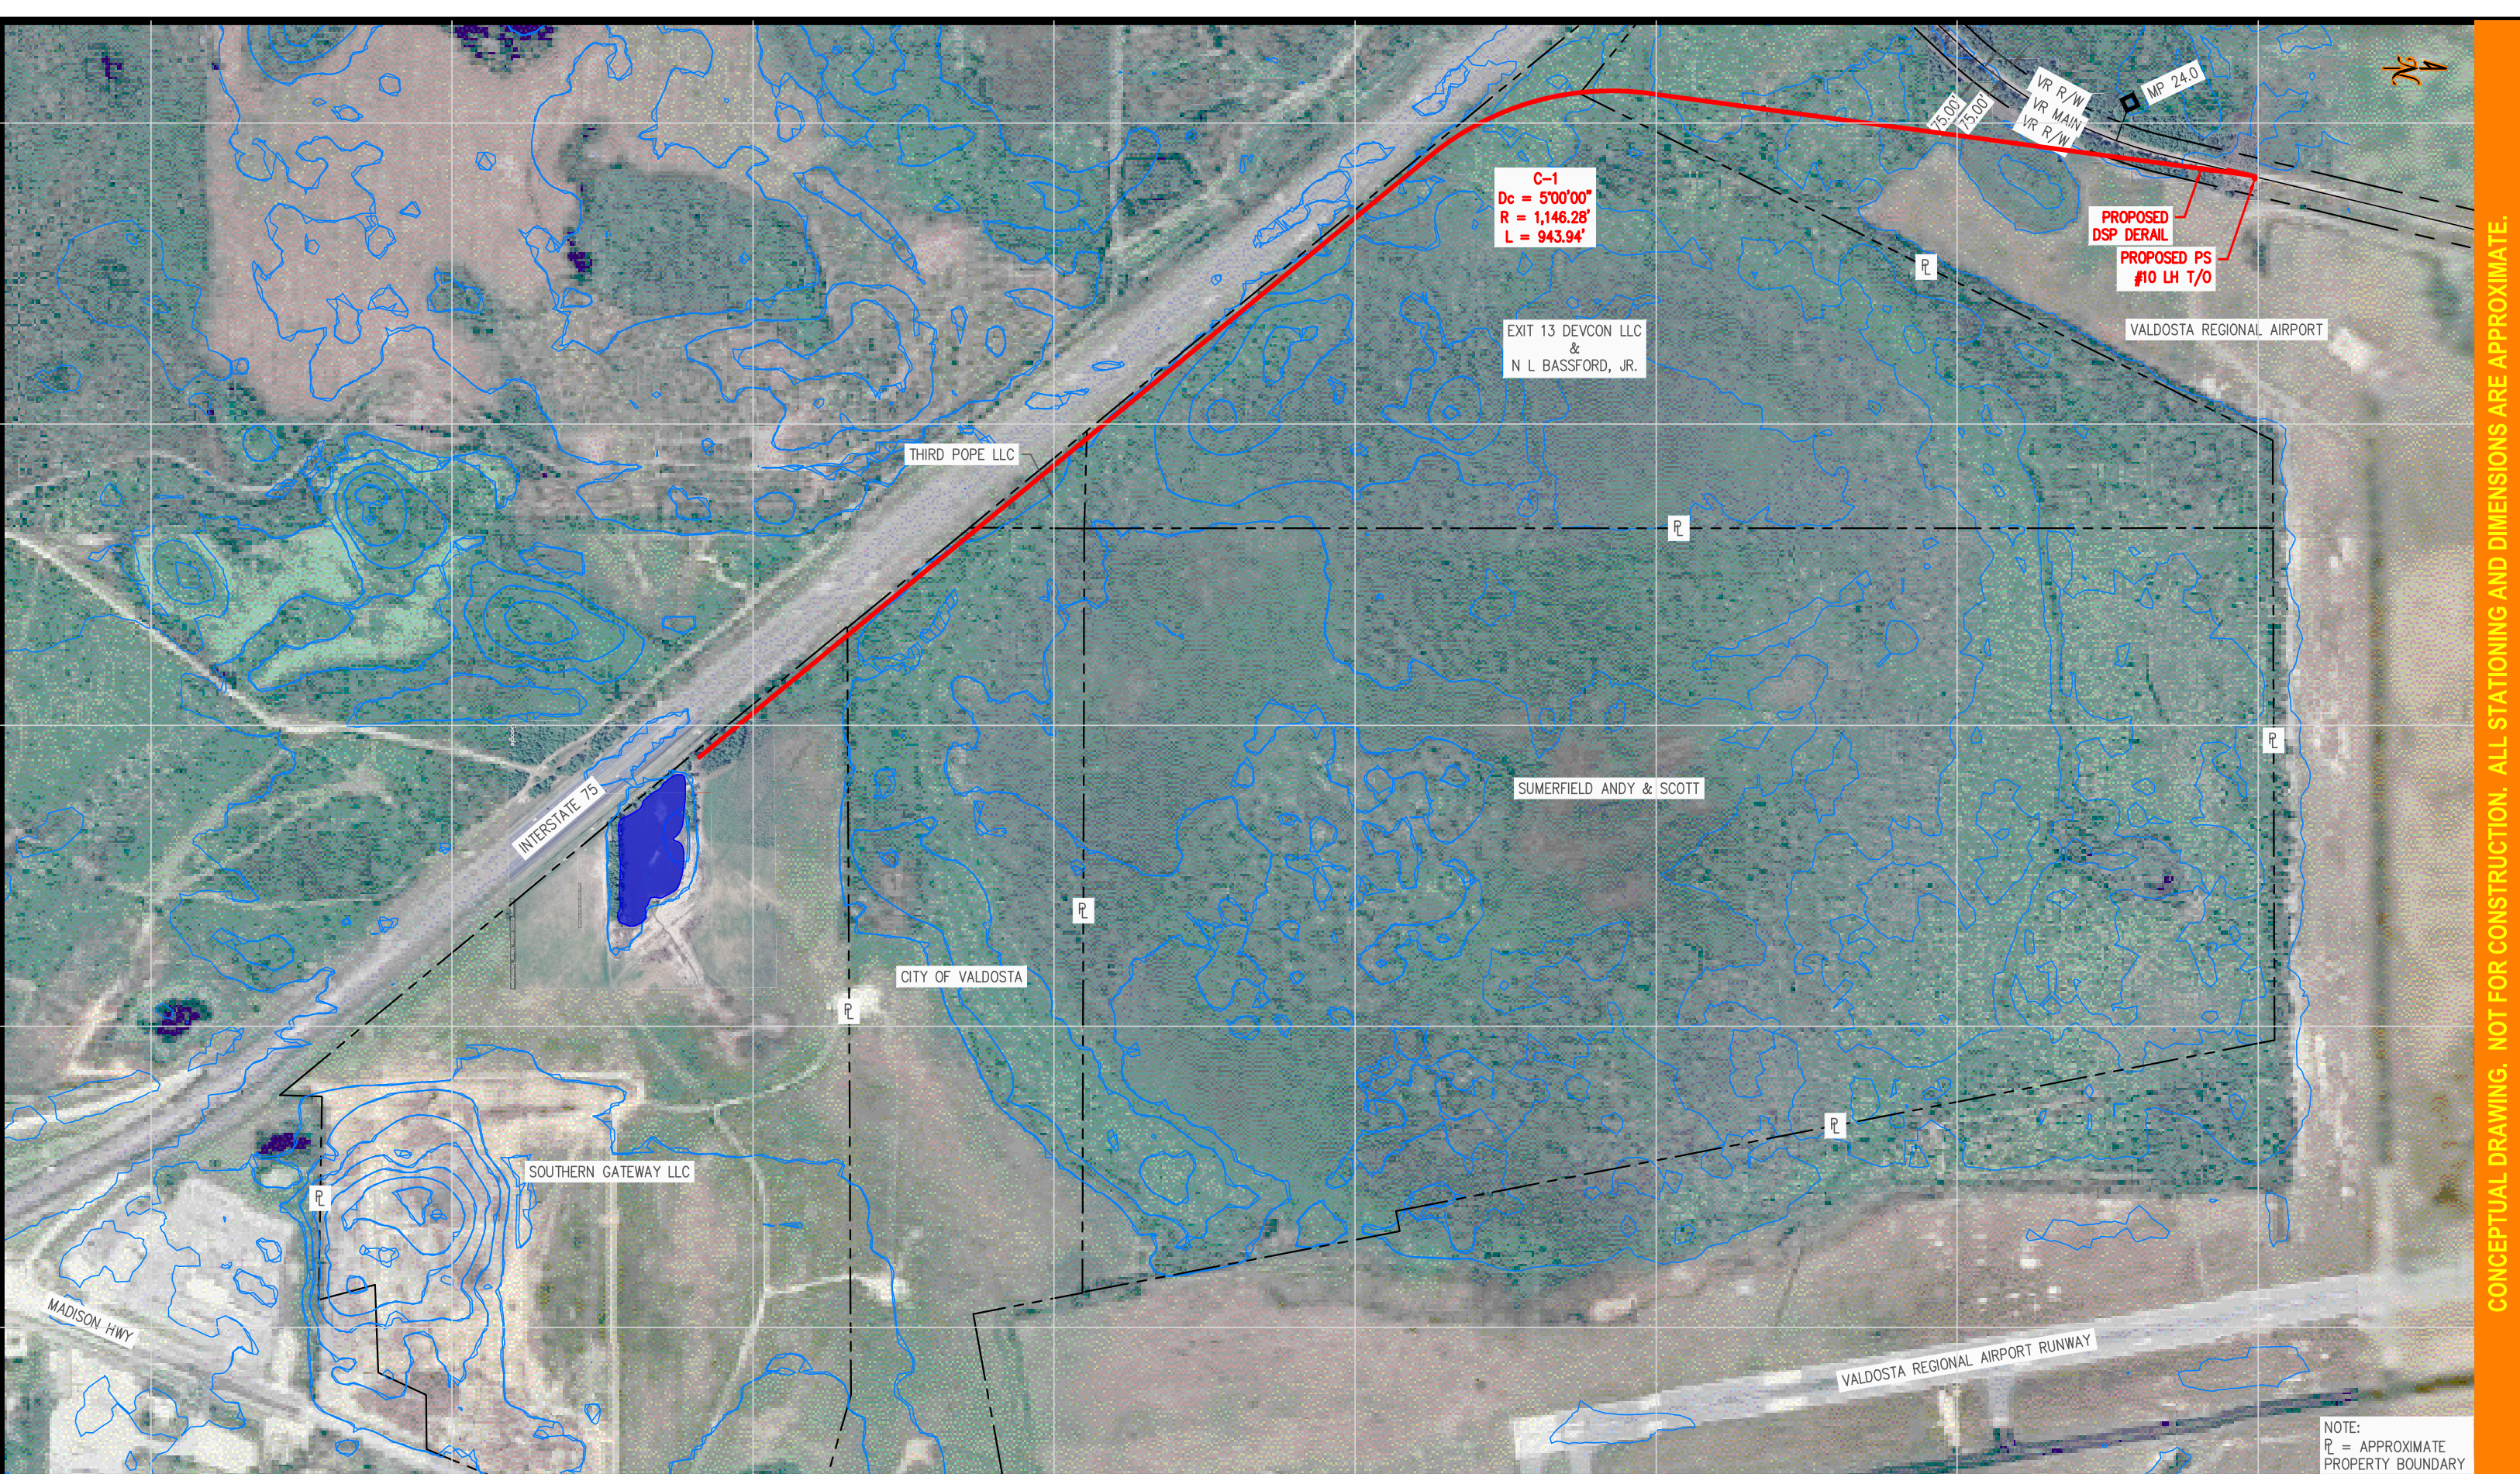

CONCEPTUAL DRAWING. NOT FOR CONSTRUCTION. ALL STATIONING AND DIMENSIONS ARE APPROXIMATE.

NOTE:
P = APPROXIMATE
PROPERTY BOUNDARY

REVISIONS				OPERATIONS & ENGINEERING APPROVAL PENDING	 GENESEE & WYOMING INDUSTRIAL DEVELOPMENT	 VR - VALDOSTA RAILROAD	— EXISTING TRACK — PROPOSED TRACK — FUTURE TRACK SCALE 1" = 600' NOT FOR BIDDING	Build Lowndes Valdosta, GA		
								DRAWN: JMM DESIGNED: JMM CHECKED: --- DATE: 09/15/25	LAYOUT 1	DRAWING NO. SP.01 SHEET 2 OF 2