


FILE	
ES8090.3	
REVISIONS	

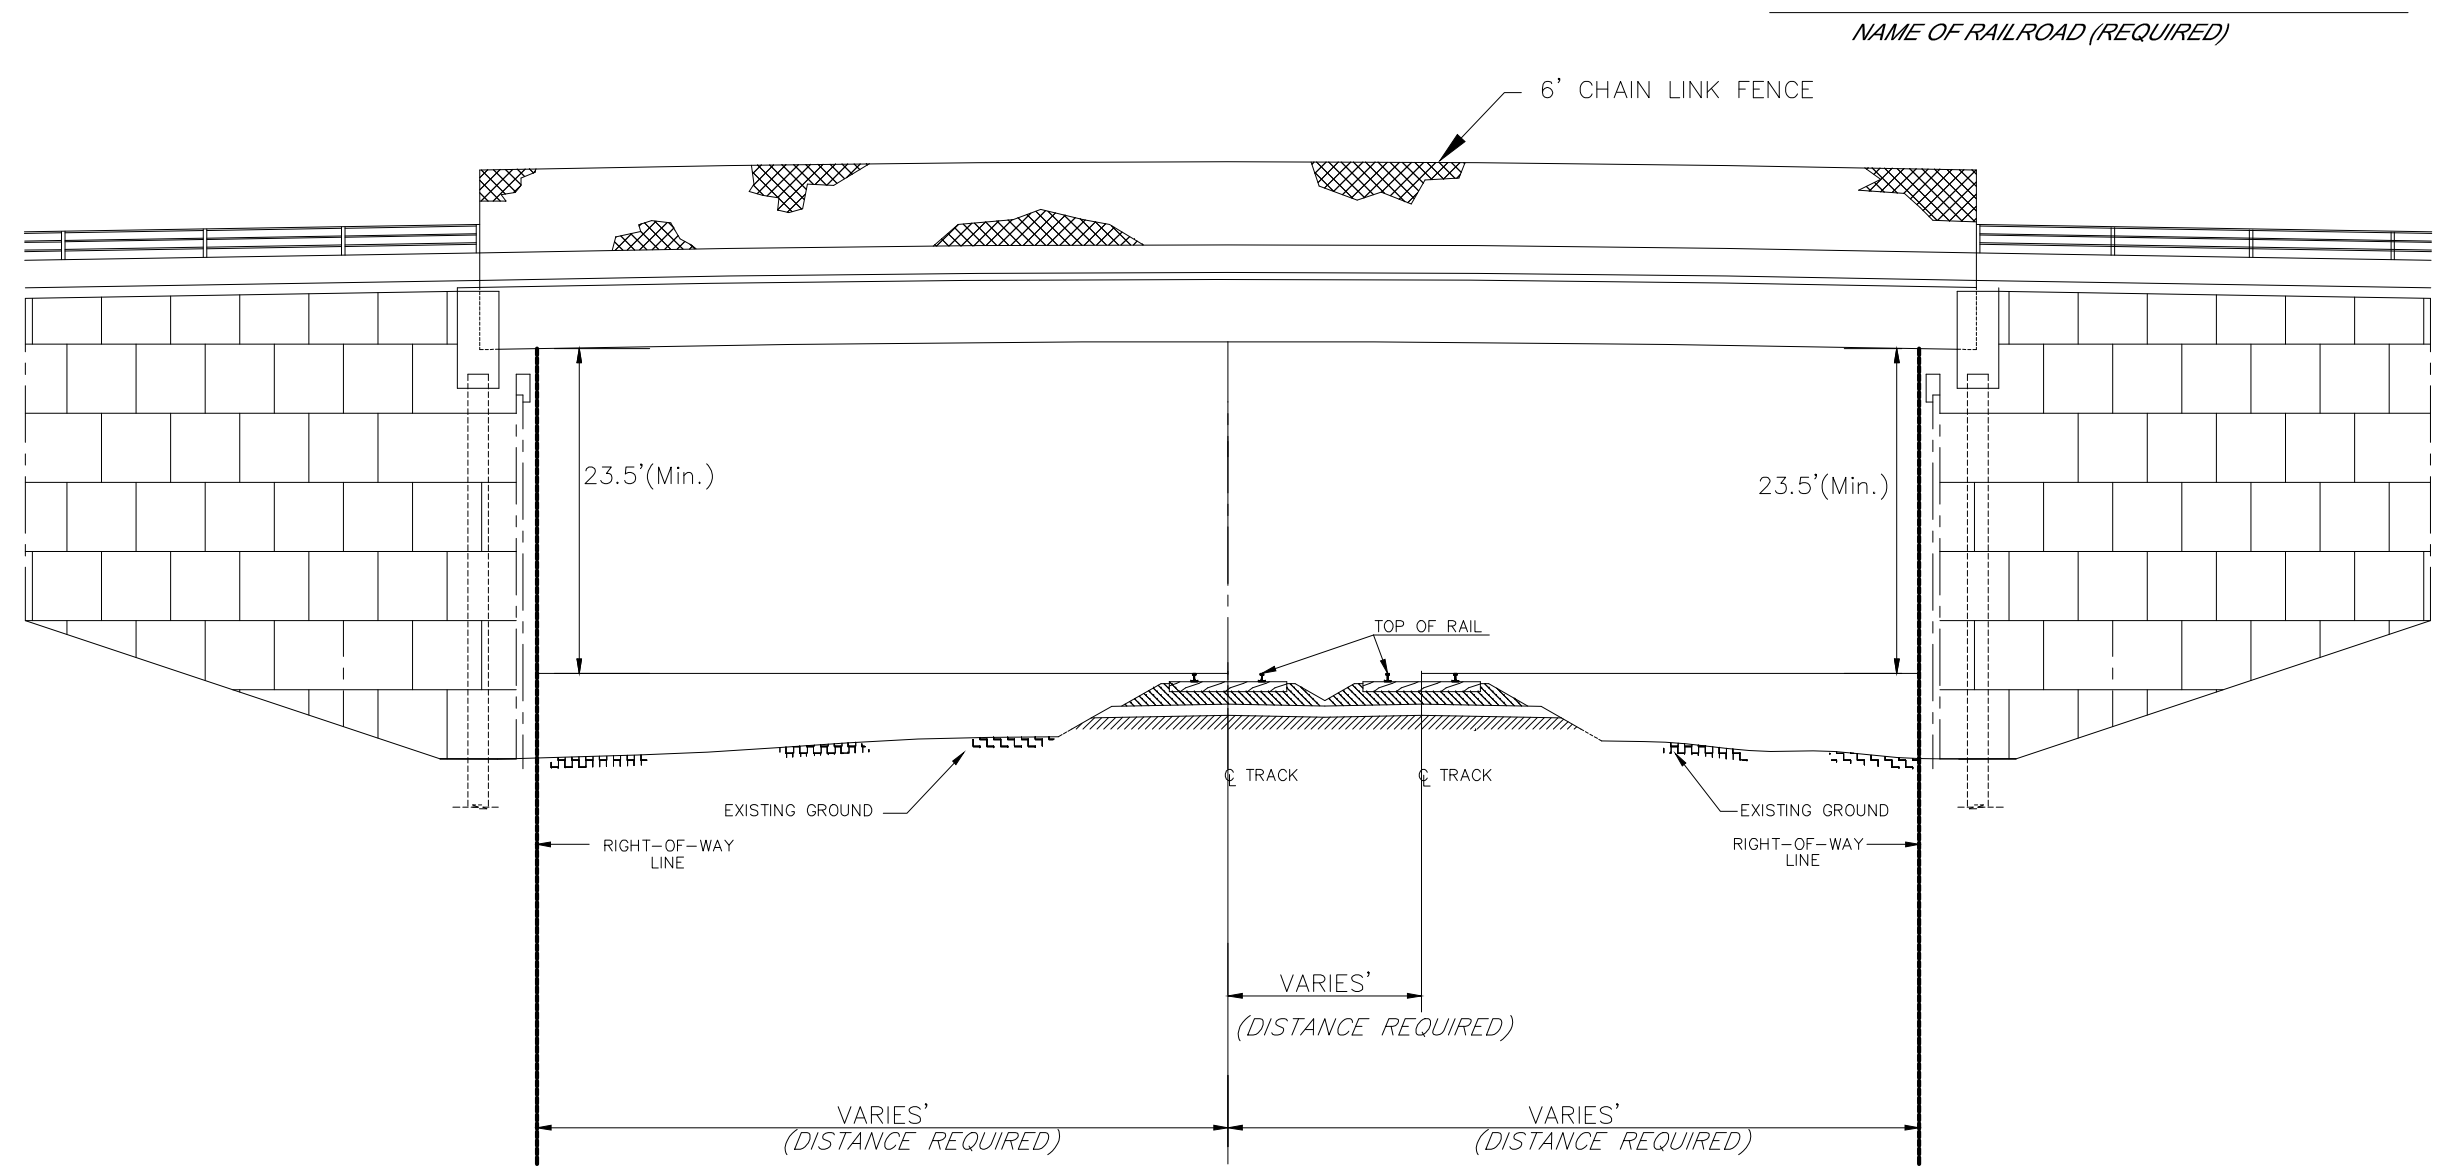

GENERAL NOTES

1. DESIGN SHALL PROVIDE FOR ADEQUATE DRAINAGE AWAY FROM RAILROAD RIGHT-OF-WAY.
2. NO STRUCTURES ALLOWED WITHIN RAILROAD RIGHT-OF-WAY.
3. NO WORK WILL BE PERMITTED ON RAILROAD RIGHT-OF-WAY WITHOUT A FLAG MAN..
4. MINIMUM VERTICAL DISTANCE BETWEEN LOWEST BRIDGE MEMBER AND TOP OF RAIL, WITHIN RAILROAD RIGHT-OF-WAY, IS 23.5'.



Issue Date: 11-05-2008 Revised Date: 03-05-2009

Authorized: *Jamuel L. Roanane*
AVP - DESIGN

The material and equipment shown herein must meet or exceed all quality requirements. Any deviation from these standards must be submitted in writing and approved by the Railroad Director of Engineering Services prior to use.

MISCELLANEOUS

SERIES 8000

**OVERHEAD BRIDGE
PERMIT INFORMATION**

ES8090.3

SH. 1 OF 1