



GENESEE & WYOMING RAILROAD SERVICES INC.
LOWNDES COUNTY EDC – JARRARD PROPERTY
VALDOSTA, GA

GENESEE & WYOMING - JACKSONVILLE, FL

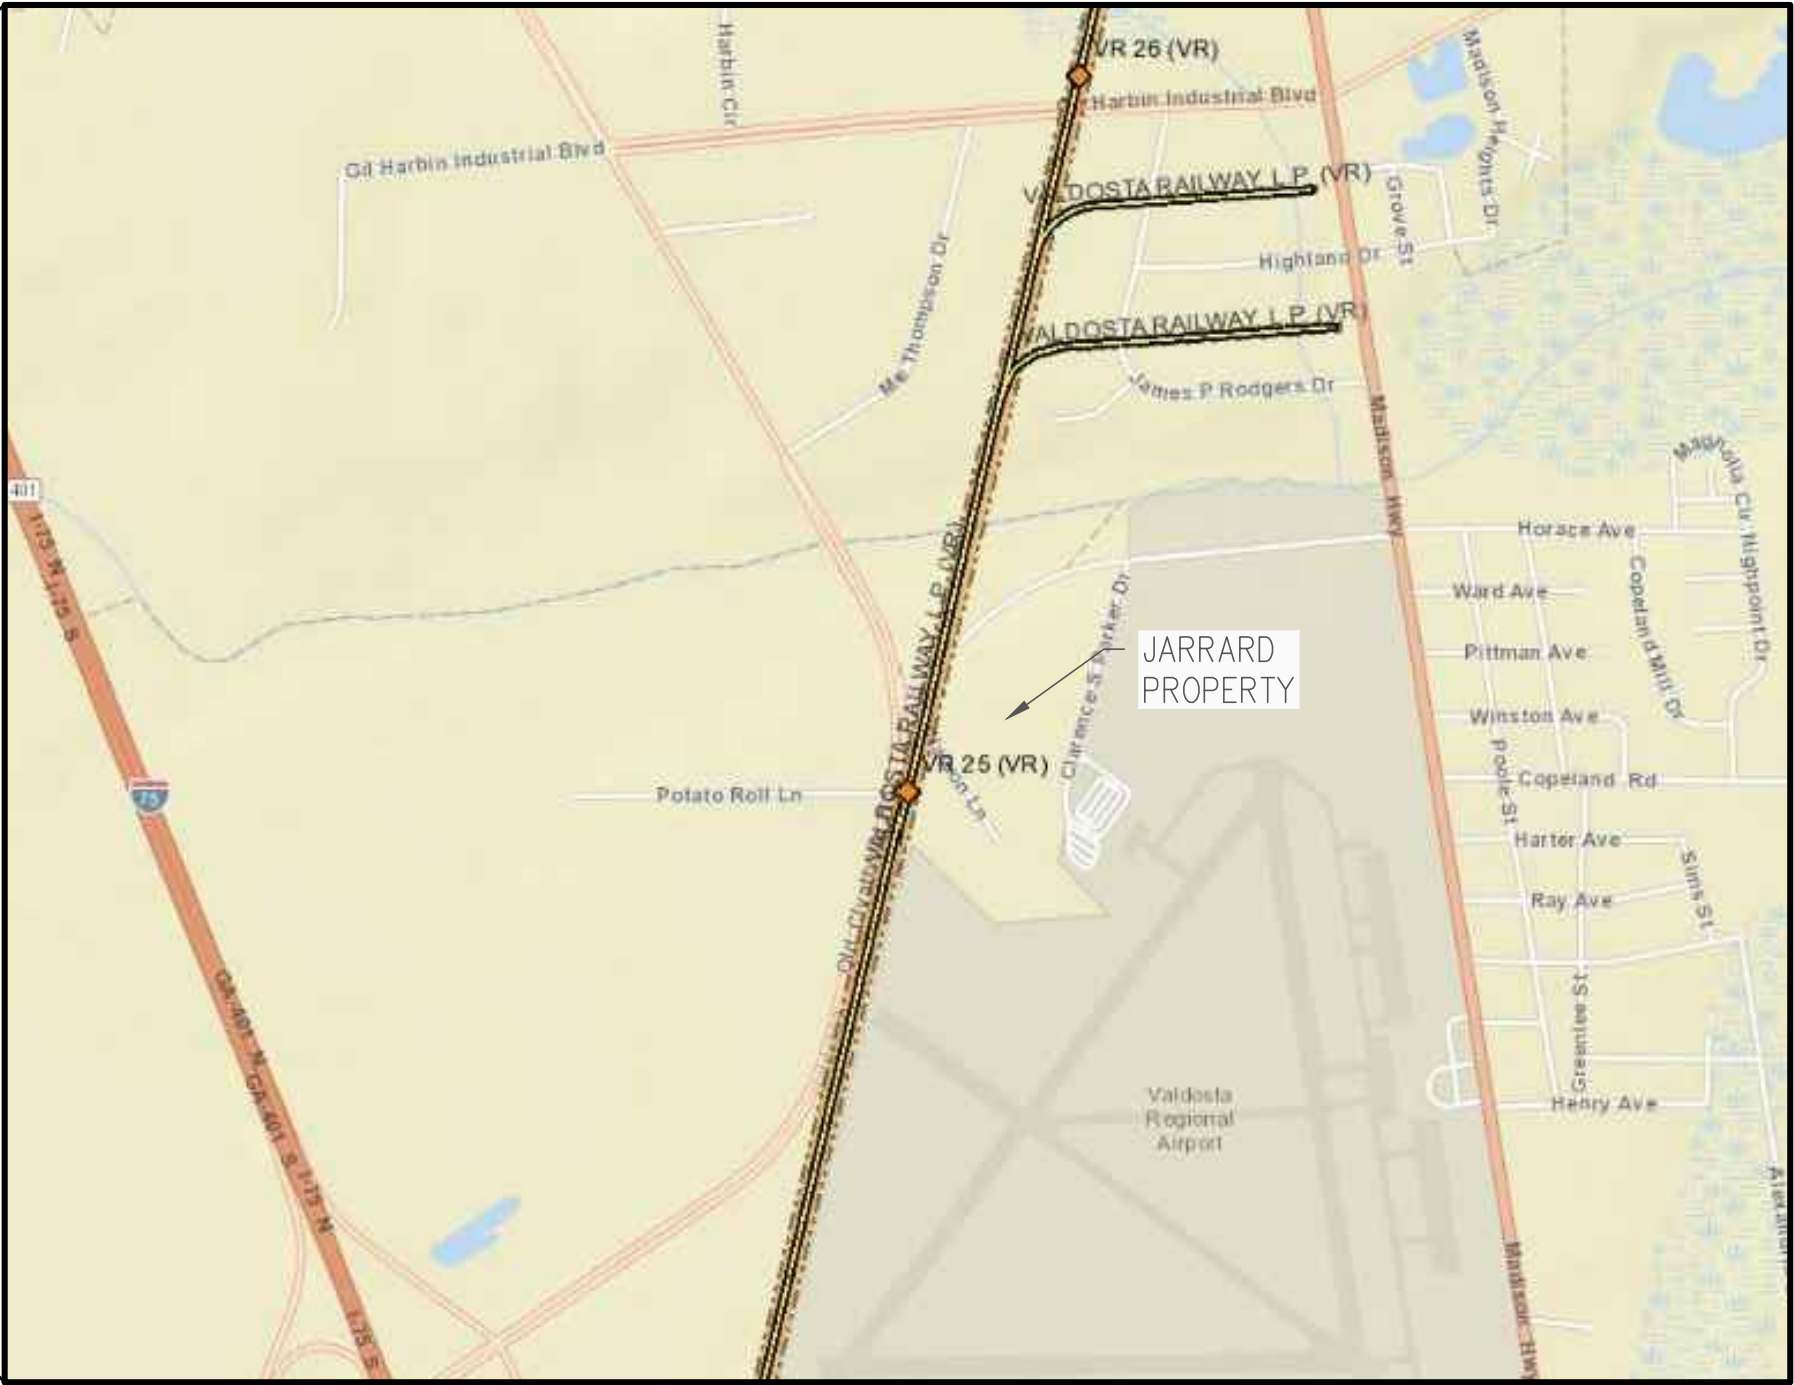

VICINITY MAP
N.T.S.

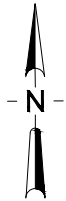

LOCATION MAP
N.T.S.

REVISIONS			



GENESEE & WYOMING
INDUSTRIAL DEVELOPMENT



VR - VALDOSTA
RAILWAY

- EXISTING TRACK
- PROPOSED TRACK
- FUTURE TRACK

NOT FOR BIDDING


Lowndes County
Valdosta, GA

DRAWN: JMM
DESIGNED: JMM
CHECKED: MWP
DATE: 02/10/16

JARRARD
PROPERTY

DRAWING NO.
C.01
SHEET 1 OF 2

CONCEPTUAL DRAWING. NOT FOR CONSTRUCTION. ALL STATIONING AND DIMENSIONS ARE APPROXIMATE.

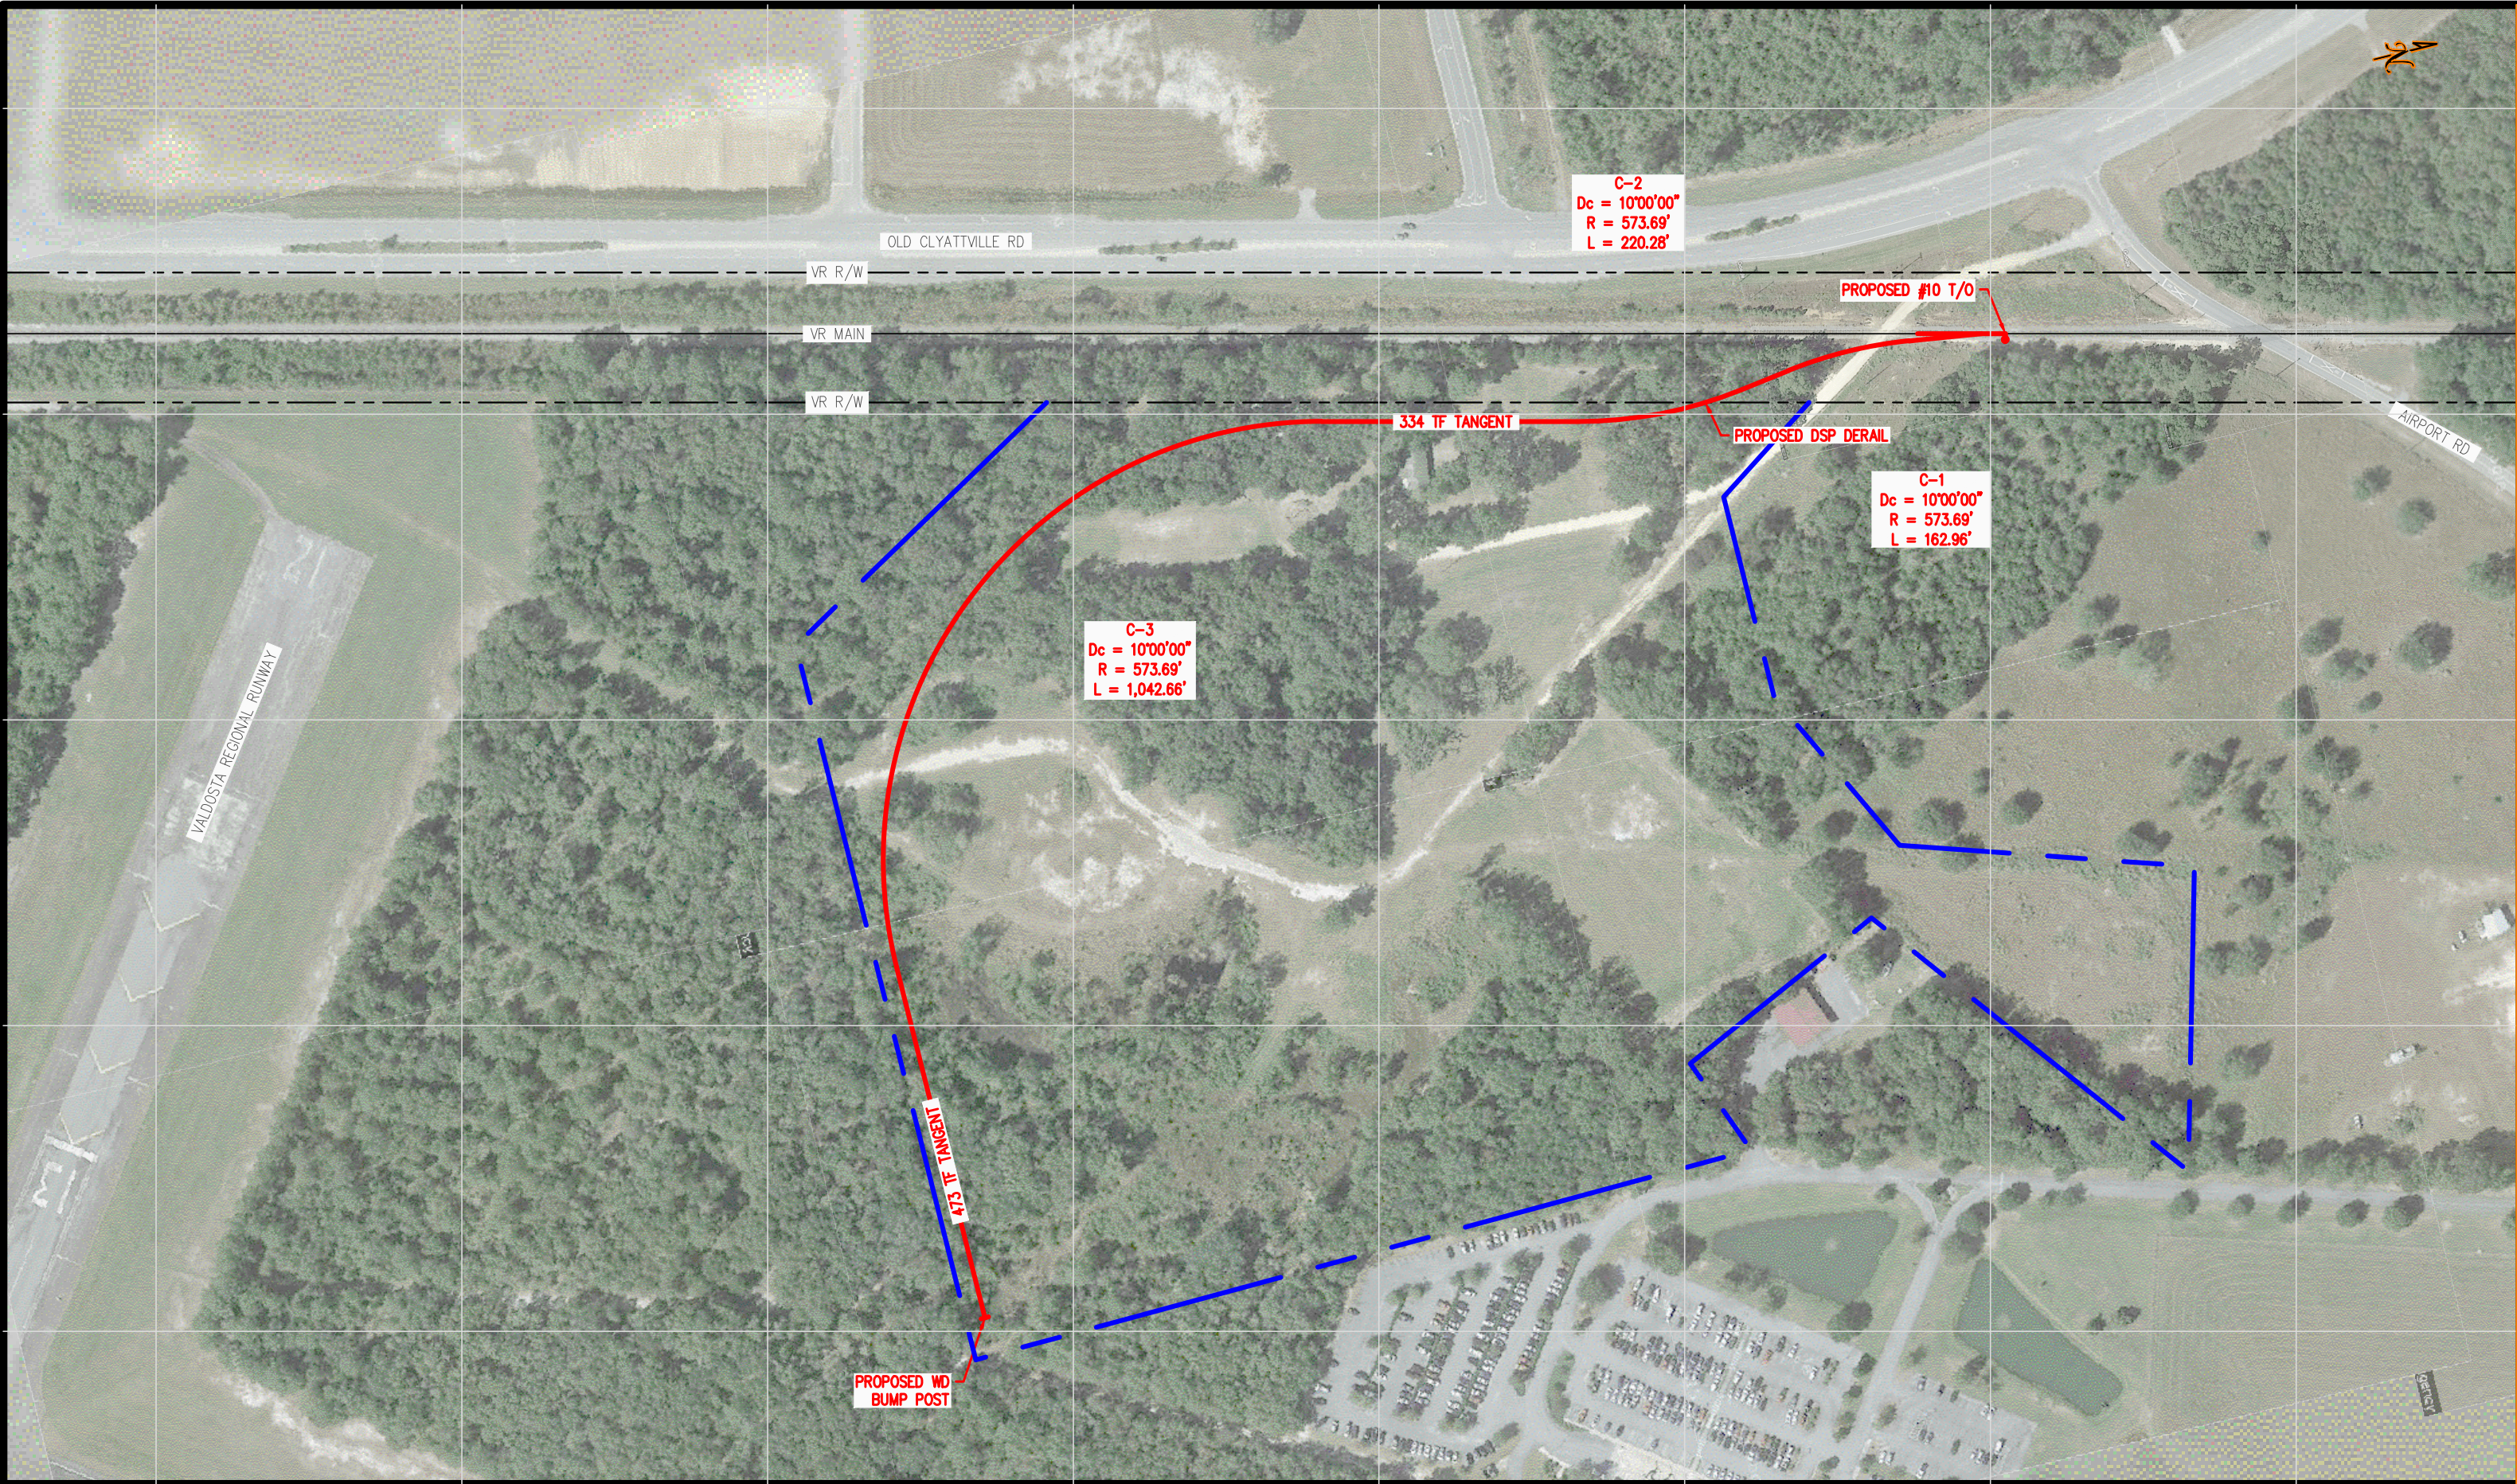

CONCEPTUAL DRAWING. NOT FOR CONSTRUCTION. ALL STATIONING AND DIMENSIONS ARE APPROXIMATE.

REVISIONS				 GENESEE & WYOMING INDUSTRIAL DEVELOPMENT	 VR - VALDOSTA RAILWAY	— EXISTING TRACK — PROPOSED TRACK — FUTURE TRACK SCALE 1" = 200' NOT FOR BIDDING	Lowndes County Valdosta, GA		
							DRAWN: JMM DESIGNED: JMM CHECKED: MWP DATE: 02/10/16	JARRARD LAYOUT 1	DRAWING NO. SP.01 SHEET 2 OF 2