


GENESEE & WYOMING RAILROAD SERVICES INC.
LOWNDES COUNTY EDC – BASSFORD PROPERTY
VALDOSTA, GA

GENESEE & WYOMING - JACKSONVILLE, FL

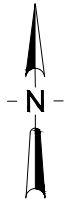

VICINITY MAP
N.T.S.



LOCATION MAP
N.T.S.

REVISIONS



GENESEE & WYOMING
INDUSTRIAL DEVELOPMENT



VR - VALDOSTA
RAILWAY

- EXISTING TRACK
- PROPOSED TRACK
- FUTURE TRACK

NOT FOR BIDDING

Lowndes County
Valdosta, GA

BASSFORD
PROPERTY


DRAWN: JMM
DESIGNED: JMM
CHECKED: MWP
DATE: 02/10/16

DRAWING NO.
C.01
SHEET 1 OF 2

CONCEPTUAL DRAWING. NOT FOR CONSTRUCTION. ALL STATIONING AND DIMENSIONS ARE APPROXIMATE.



CONCEPTUAL DRAWING. NOT FOR CONSTRUCTION. ALL STATIONING AND DIMENSIONS ARE APPROXIMATE.

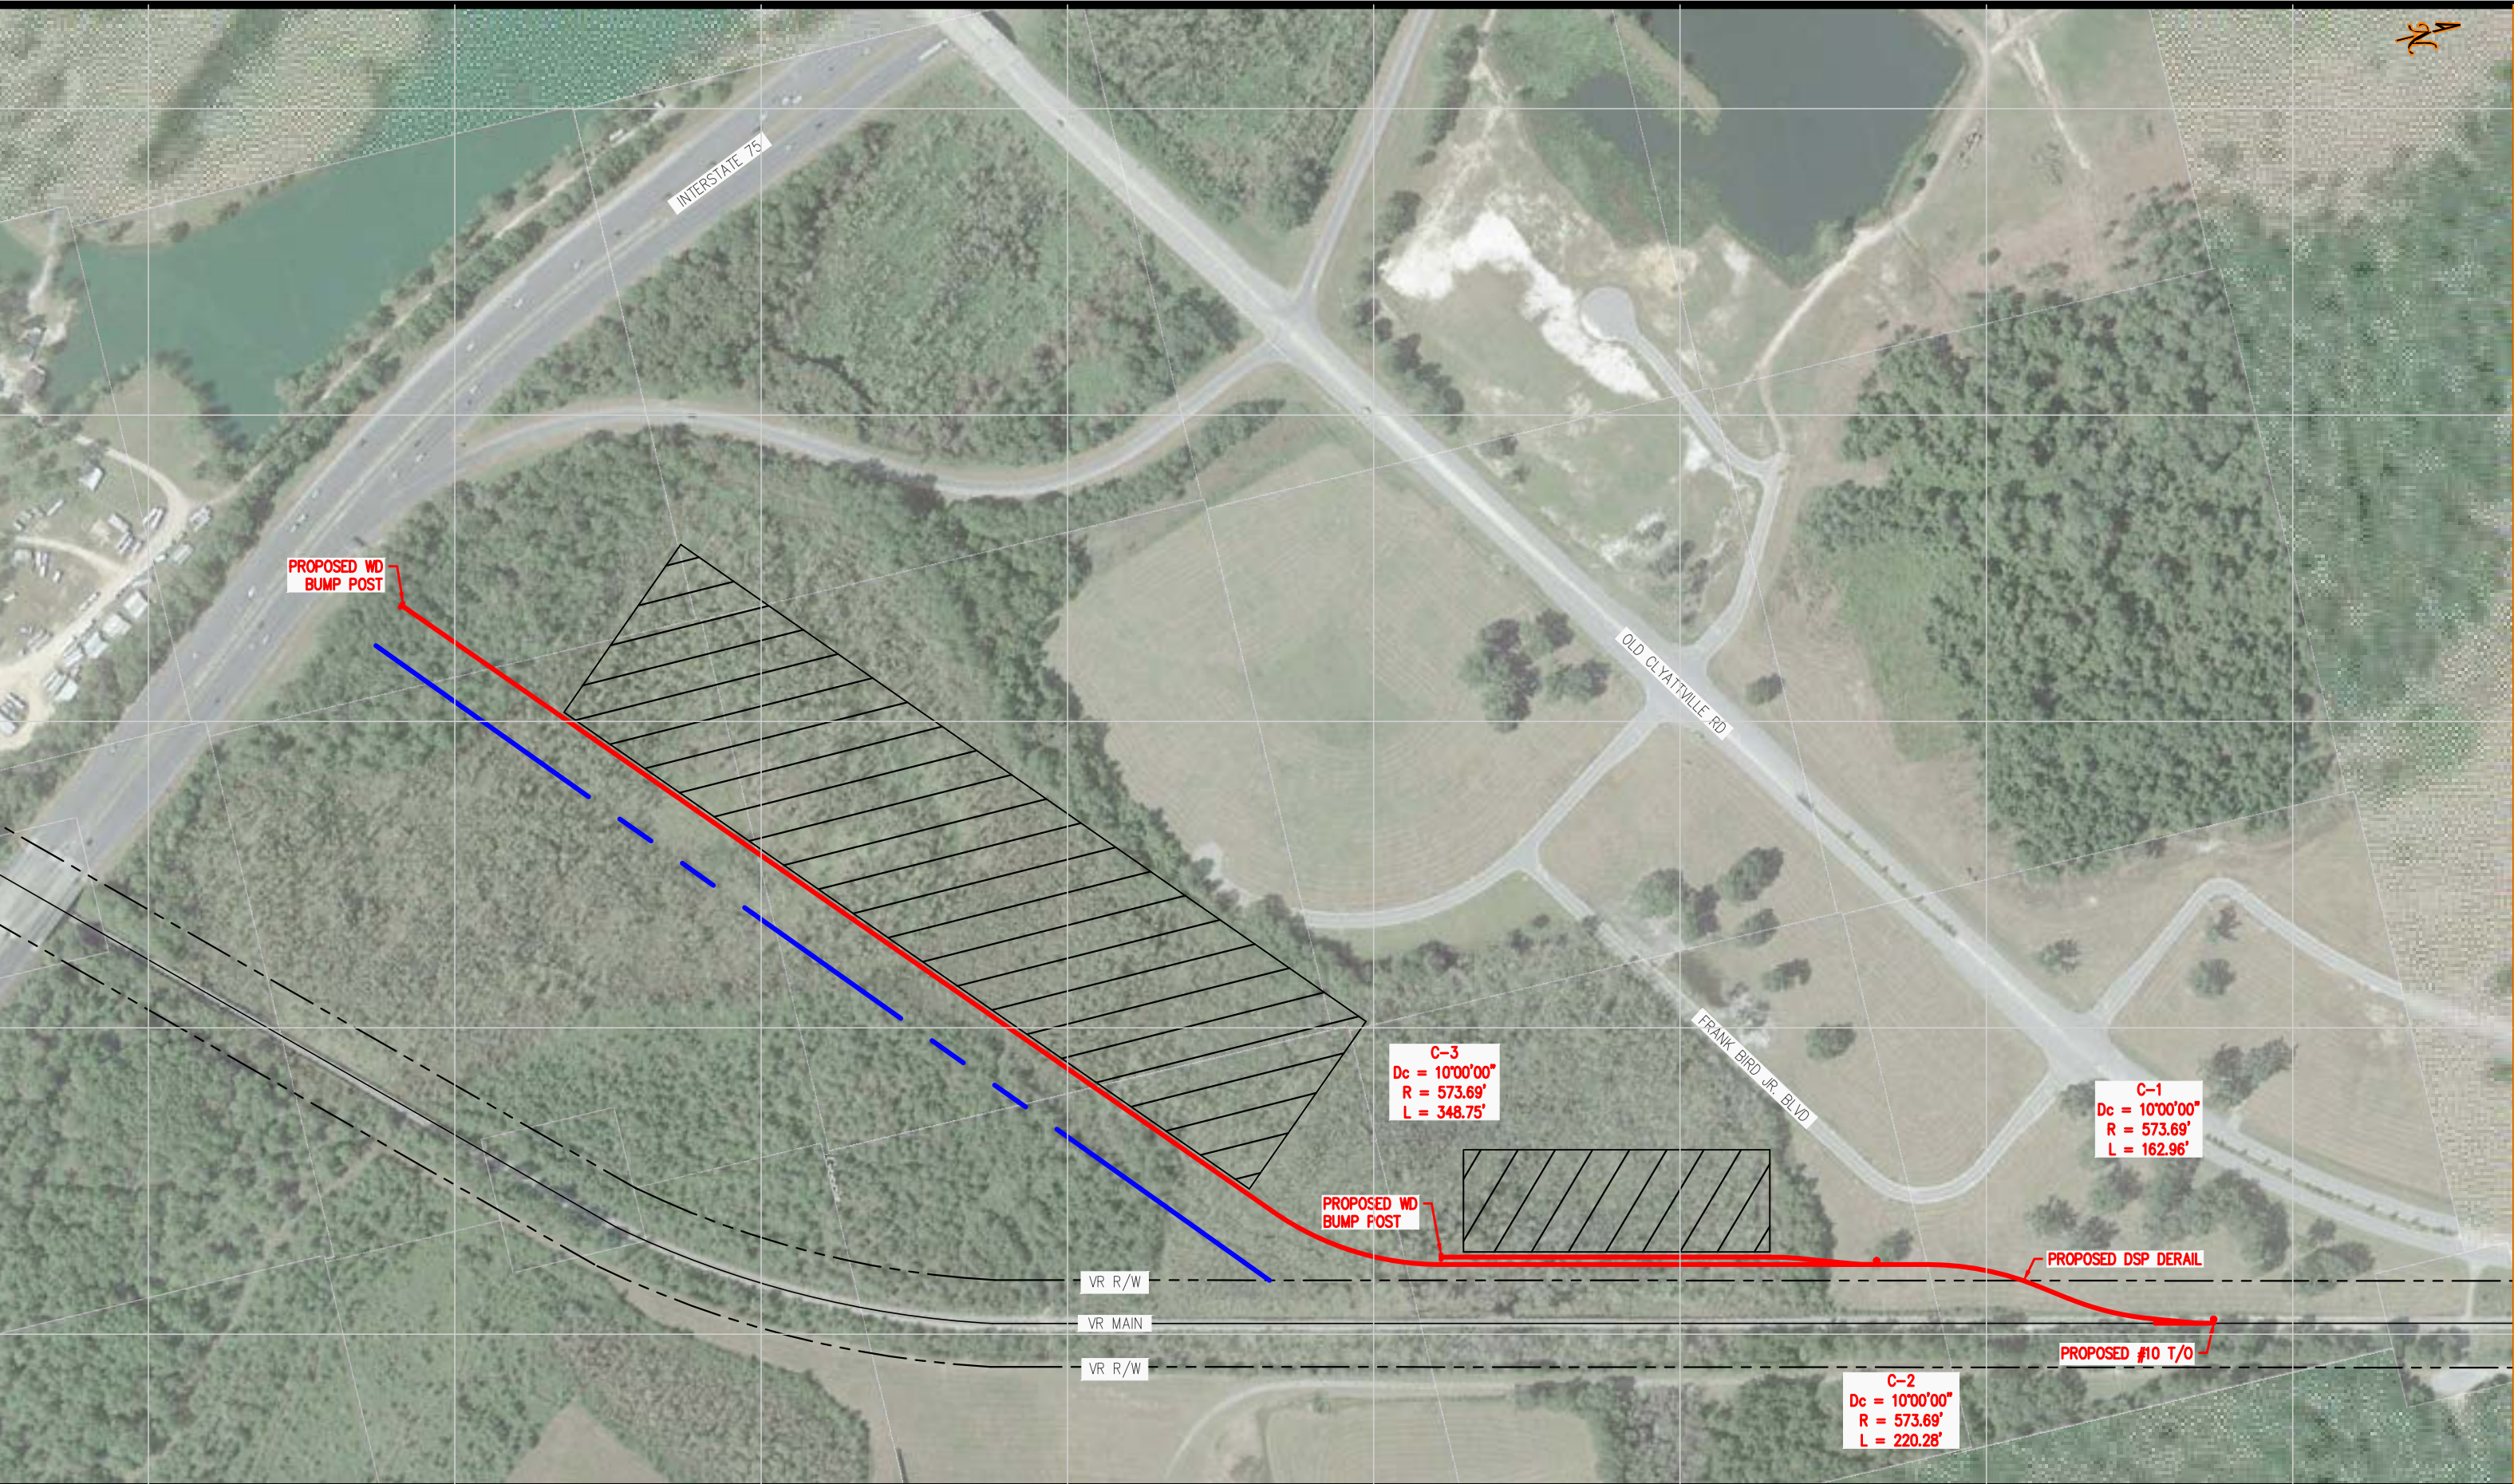

REVISIONS			



GENESEE & WYOMING
INDUSTRIAL DEVELOPMENT



VR - VALDOSTA
RAILWAY

— EXISTING TRACK
— PROPOSED TRACK
— FUTURE TRACK
SCALE 1" = 200'
NOT FOR BIDDING

Lowndes County Valdosta, GA			
DRAWN: DESIGNED: CHECKED: DATE:	JMM JMM MWP 02/10/16	BASSFORD LAYOUT 1	DRAWING NO. SP.01 SHEET 2 OF 2