


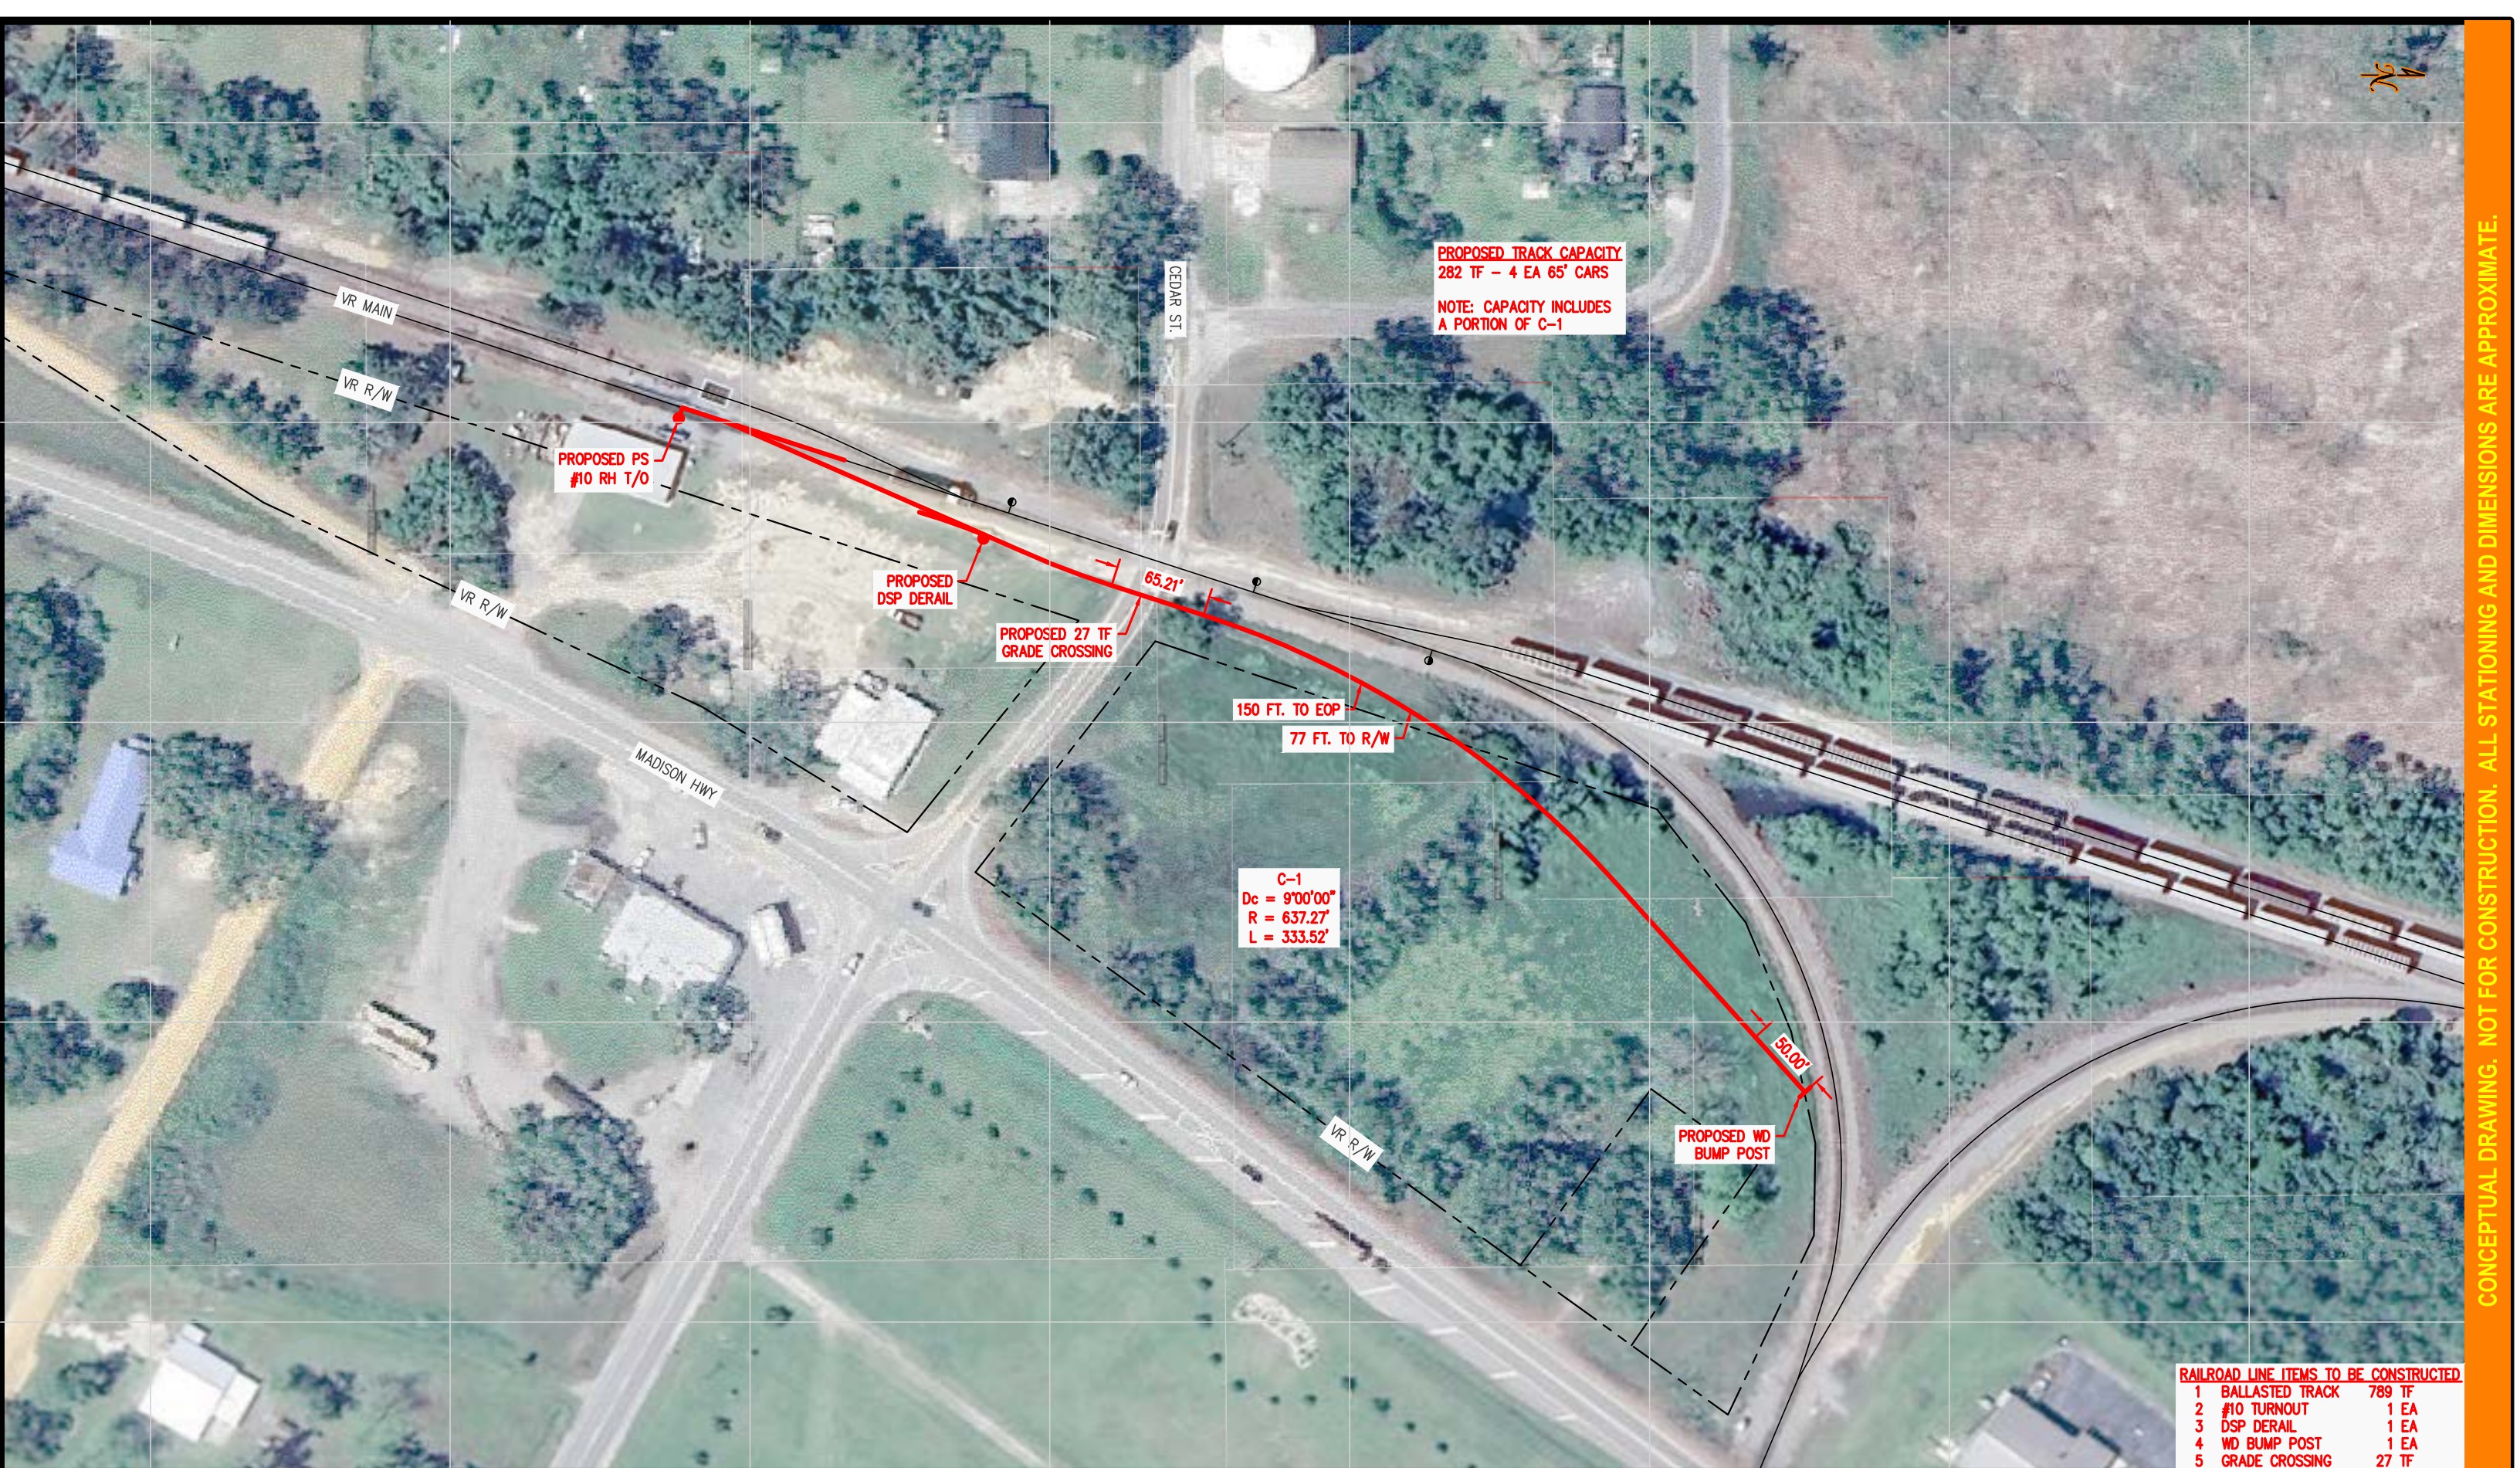

PROPOSED TRACK CAPACITY
282 TF - 4 EA 65' CARS
NOTE: CAPACITY INCLUDES
A PORTION OF C-1

PROPOSED PS
#10 RH T/O

PROPOSED DSP DERAIL

PROPOSED 27 TF
GRADE CROSSING

150 FT. TO EOP

77 FT. TO R/W

C-1
Dc = 9'00'00"
R = 637.27'
L = 333.52'

PROPOSED WD
BUMP POST

RAILROAD LINE ITEMS TO BE CONSTRUCTED		
1	BALLASTED TRACK	789 TF
2	#10 TURNOUT	1 EA
3	DSP DERAIL	1 EA
4	WD BUMP POST	1 EA
5	GRADE CROSSING	27 TF

CONCEPTUAL DRAWING. NOT FOR CONSTRUCTION. ALL STATIONING AND DIMENSIONS ARE APPROXIMATE.

REVISIONS				OPERATIONS & ENGINEERING APPROVAL PENDING	 GENESEE & WYOMING INDUSTRIAL DEVELOPMENT	 VR - VALDOSTA RAILWAY	— EXISTING TRACK — PROPOSED TRACK — FUTURE TRACK SCALE 1" = 200' NOT FOR BIDDING	Valdosta Railway Site Clyattville, GA			DRAWING NO. SP.01 SHEET 2 OF 2
								DRAWN: JMM DESIGNED: JMM CHECKED: --- DATE: 01/15/26	LAYOUT 1		